


COMMERCIAL AND IRRIGATION 3/4" AND 1" WATER TAP AND METER DETAIL

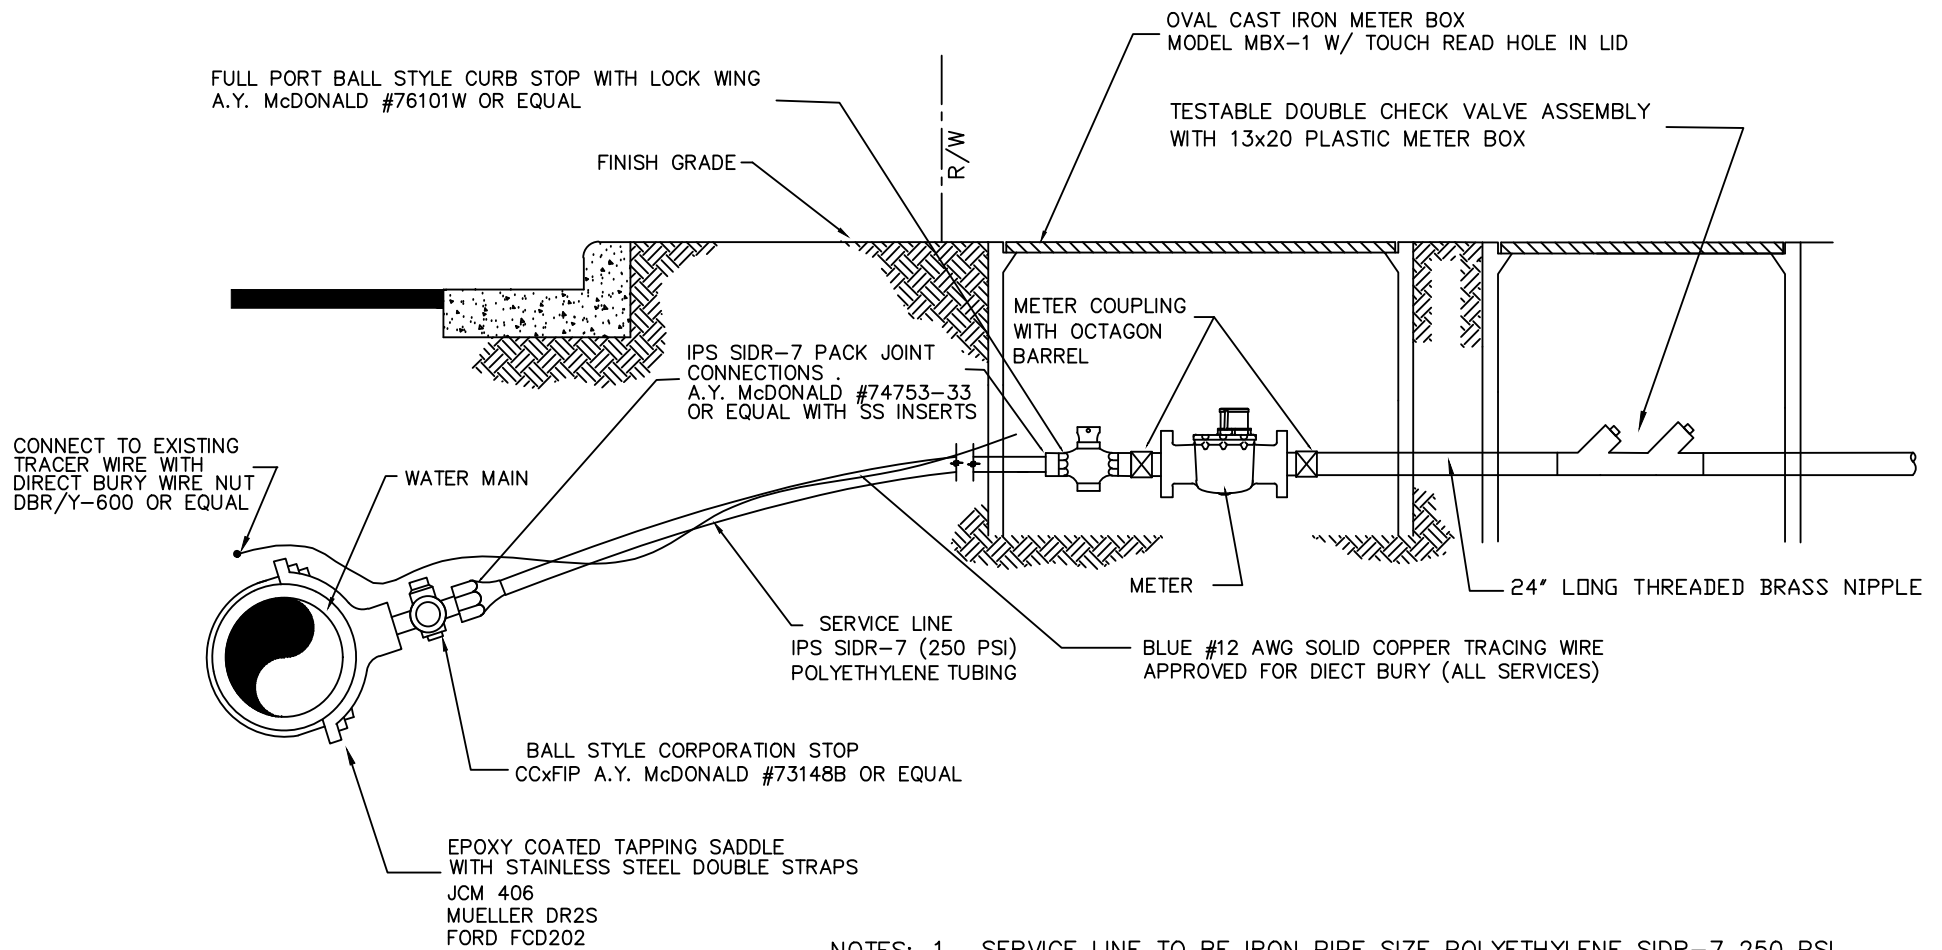

- NOTES: 1. SERVICE LINE TO BE IRON PIPE SIZE POLYETHYLENE SIDR-7 250 PSI.
2. WATER METER PROVIDED BY TOWN OF LEXINGTON.
3. BACKFLOW SHALL BE TESTED AND REPORT SUBMITTED TO THE TOWN
AFTER INSTALLATION AND BEFORE USE BY THE CUSTOMER.