


# RESIDENTIAL 3/4" AND 1" WATER TAP AND METER DETAIL

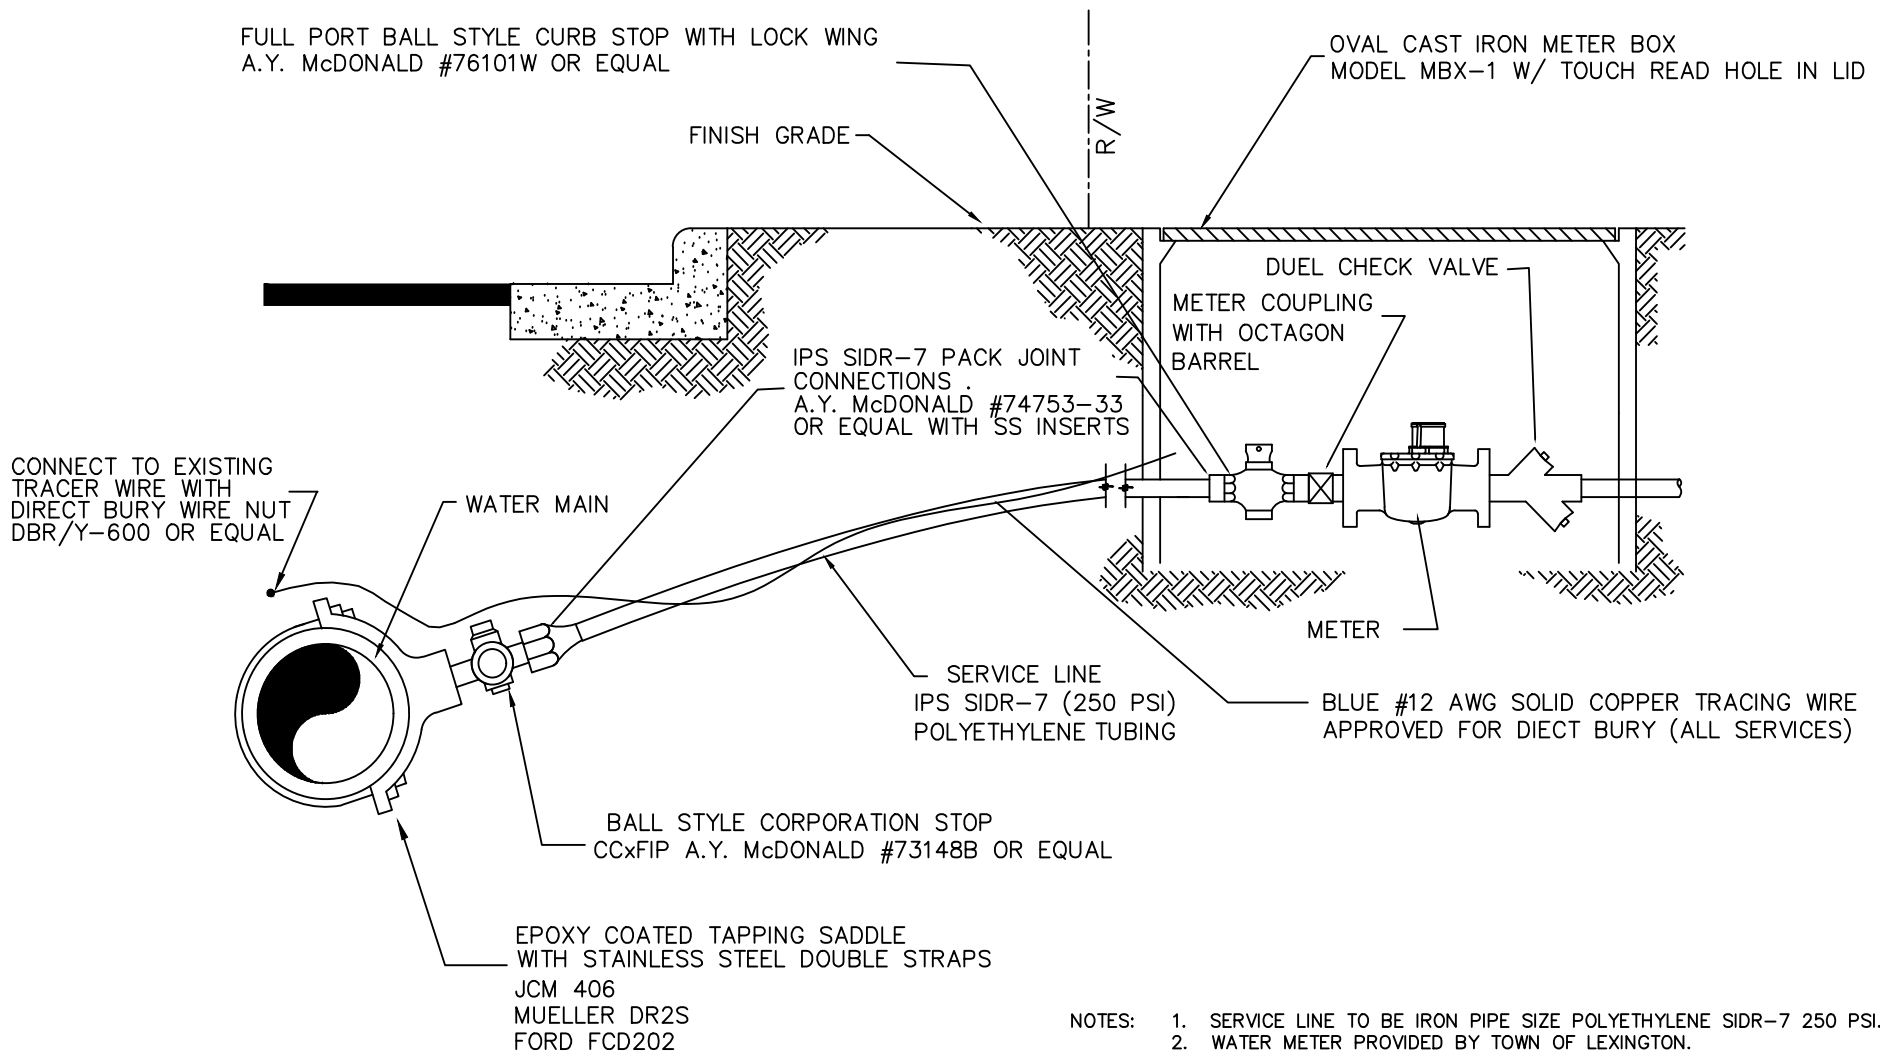

- NOTES: 1. SERVICE LINE TO BE IRON PIPE SIZE POLYETHYLENE SIDR-7 250 PSI.  
2. WATER METER PROVIDED BY TOWN OF LEXINGTON.